



# GROUND FLOOR PLAN


AREA=995.00 SQ.FT.

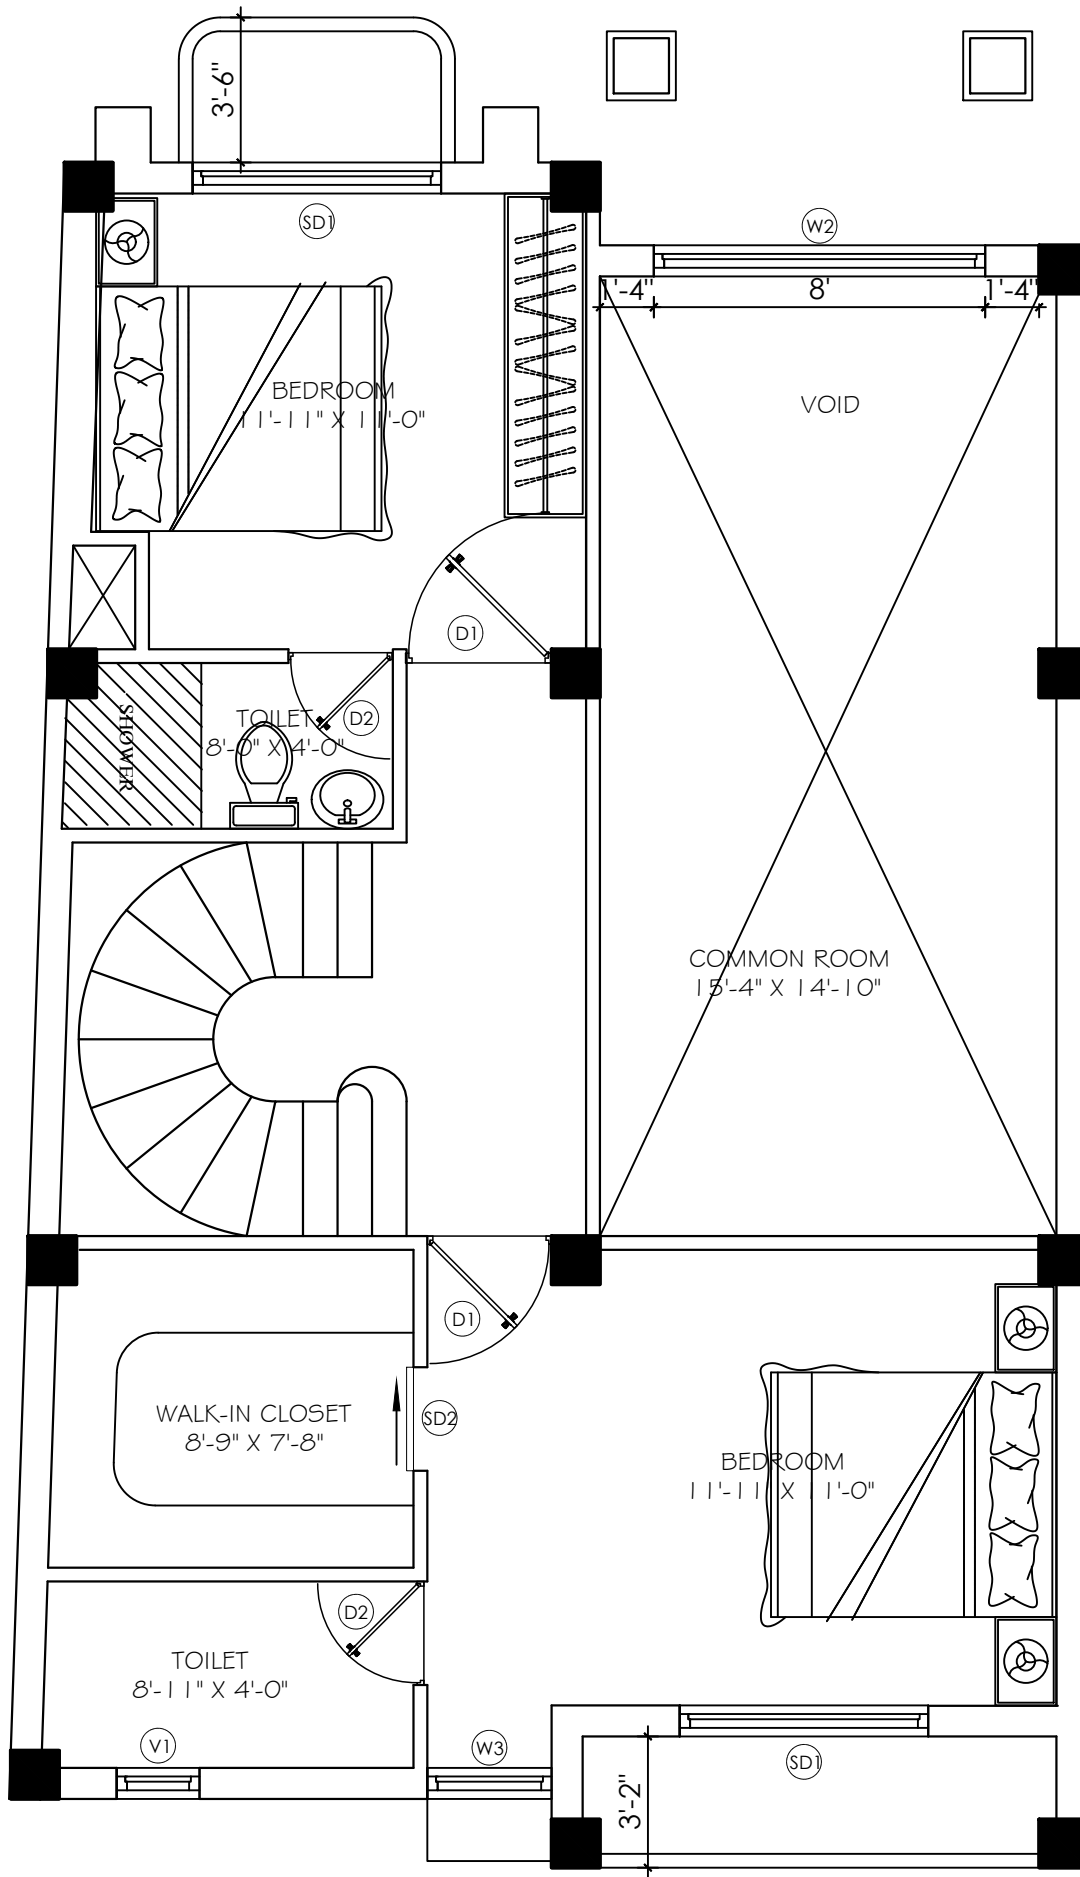

**FIRST FLOOR PLAN**  
**FAR COUNTABLE AREA: 964.76 SQ.FT**  
**FAR NON COUNTABLE AREA : 58.16 SQ.FT**  
**TOTAL AREA : 1022.92SQ.FT**

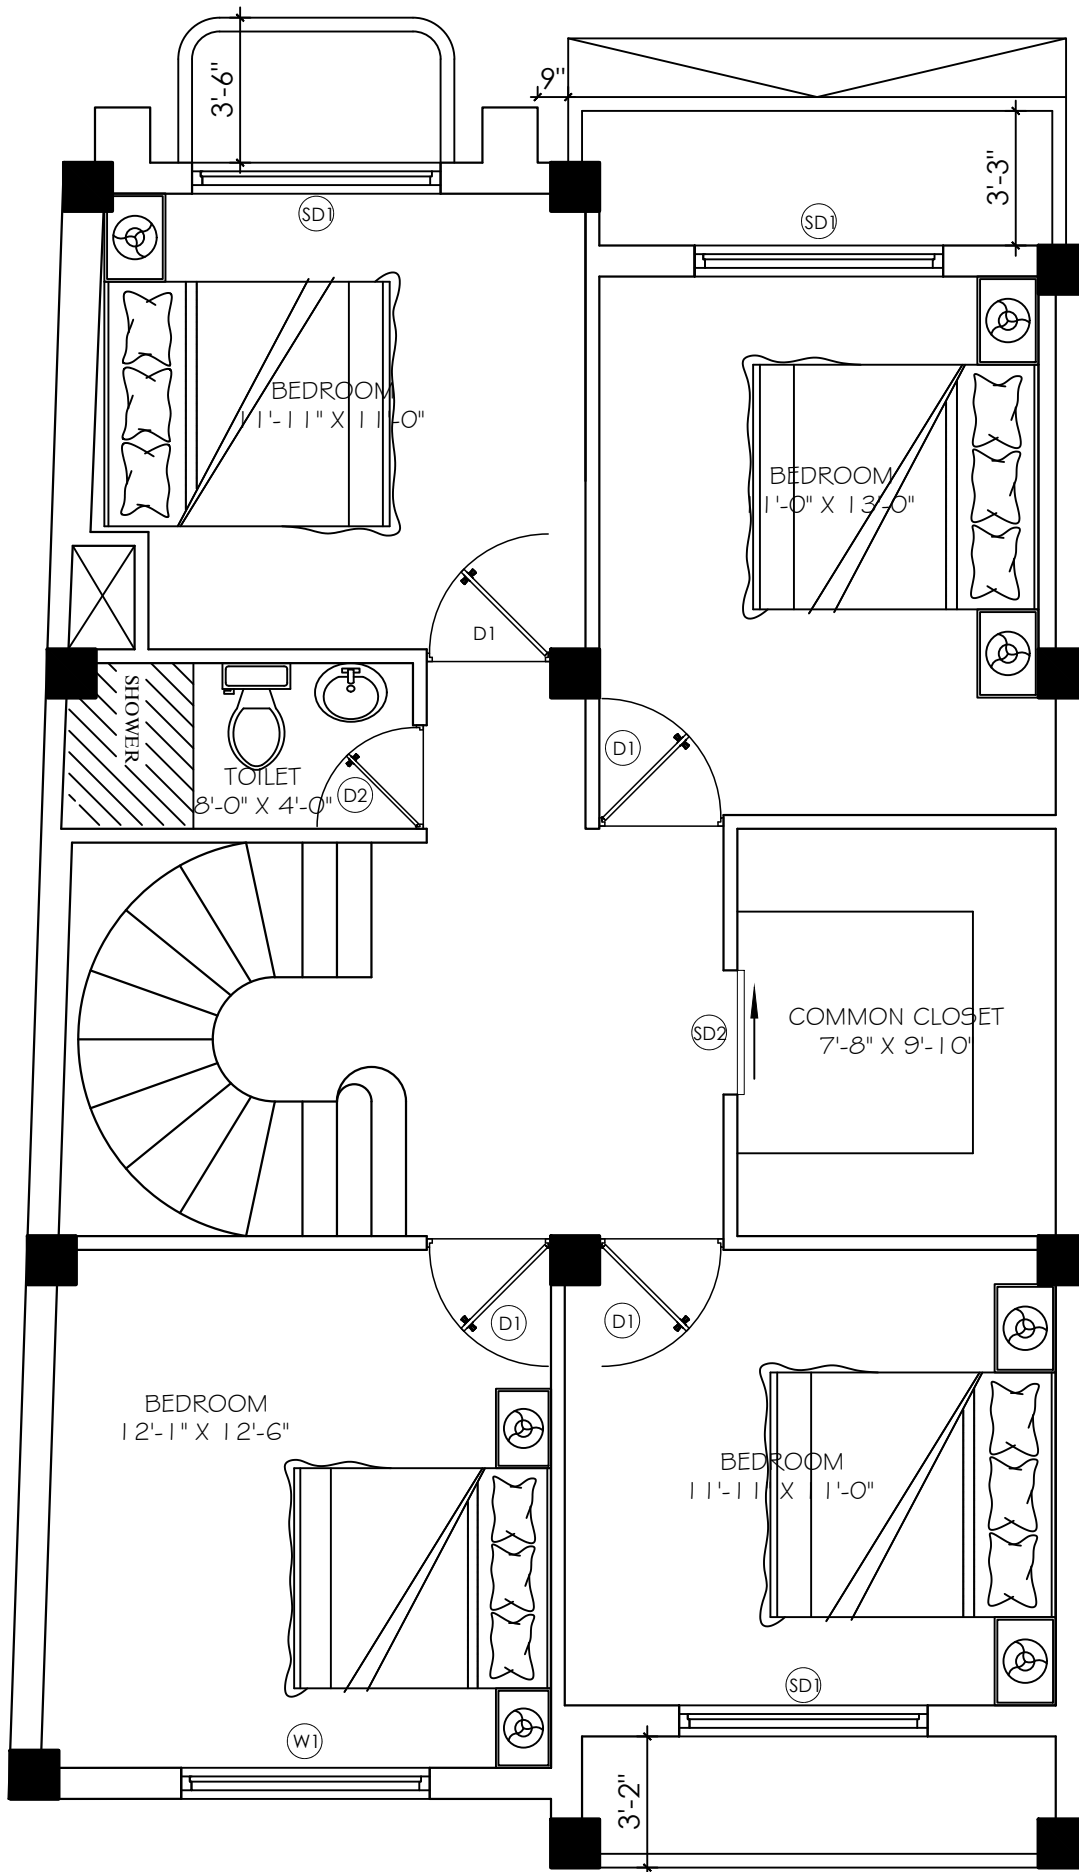

SECOND FLOOR PLAN  
 FAR COUNTABLE AREA: 964.76 SQ.FT  
 FAR NON COUNTABLE AREA : 99.73 SQ.FT  
 TOTAL AREA : 1064.49 SQ.FT

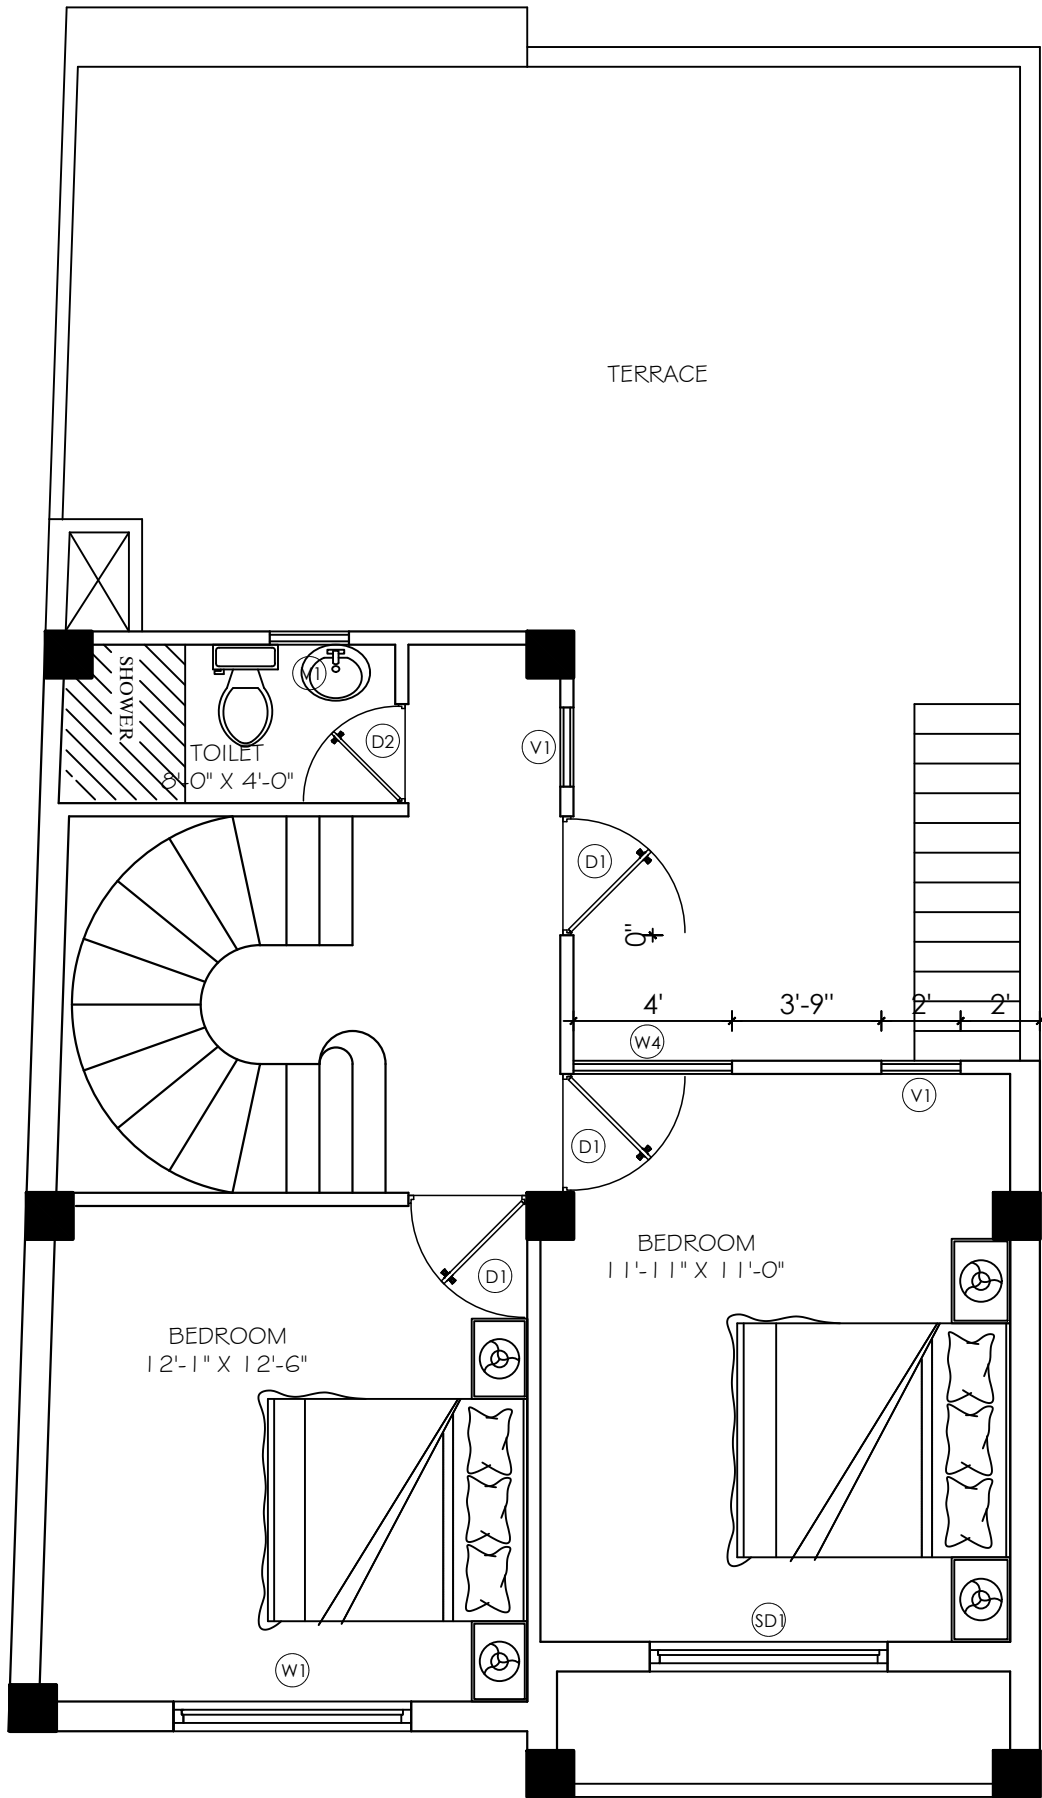

THIRD FLOOR PLAN  
 FAR COUNTABLE AREA: 568.24 SQ.FT  
 FAR NON COUNTABLE AREA : 35.25 SQ.FT  
 TOTAL AREA : 603.49 SQ.FT